


FLORIDA EAST COAST RAILROAD
(NOT TO SCALE)

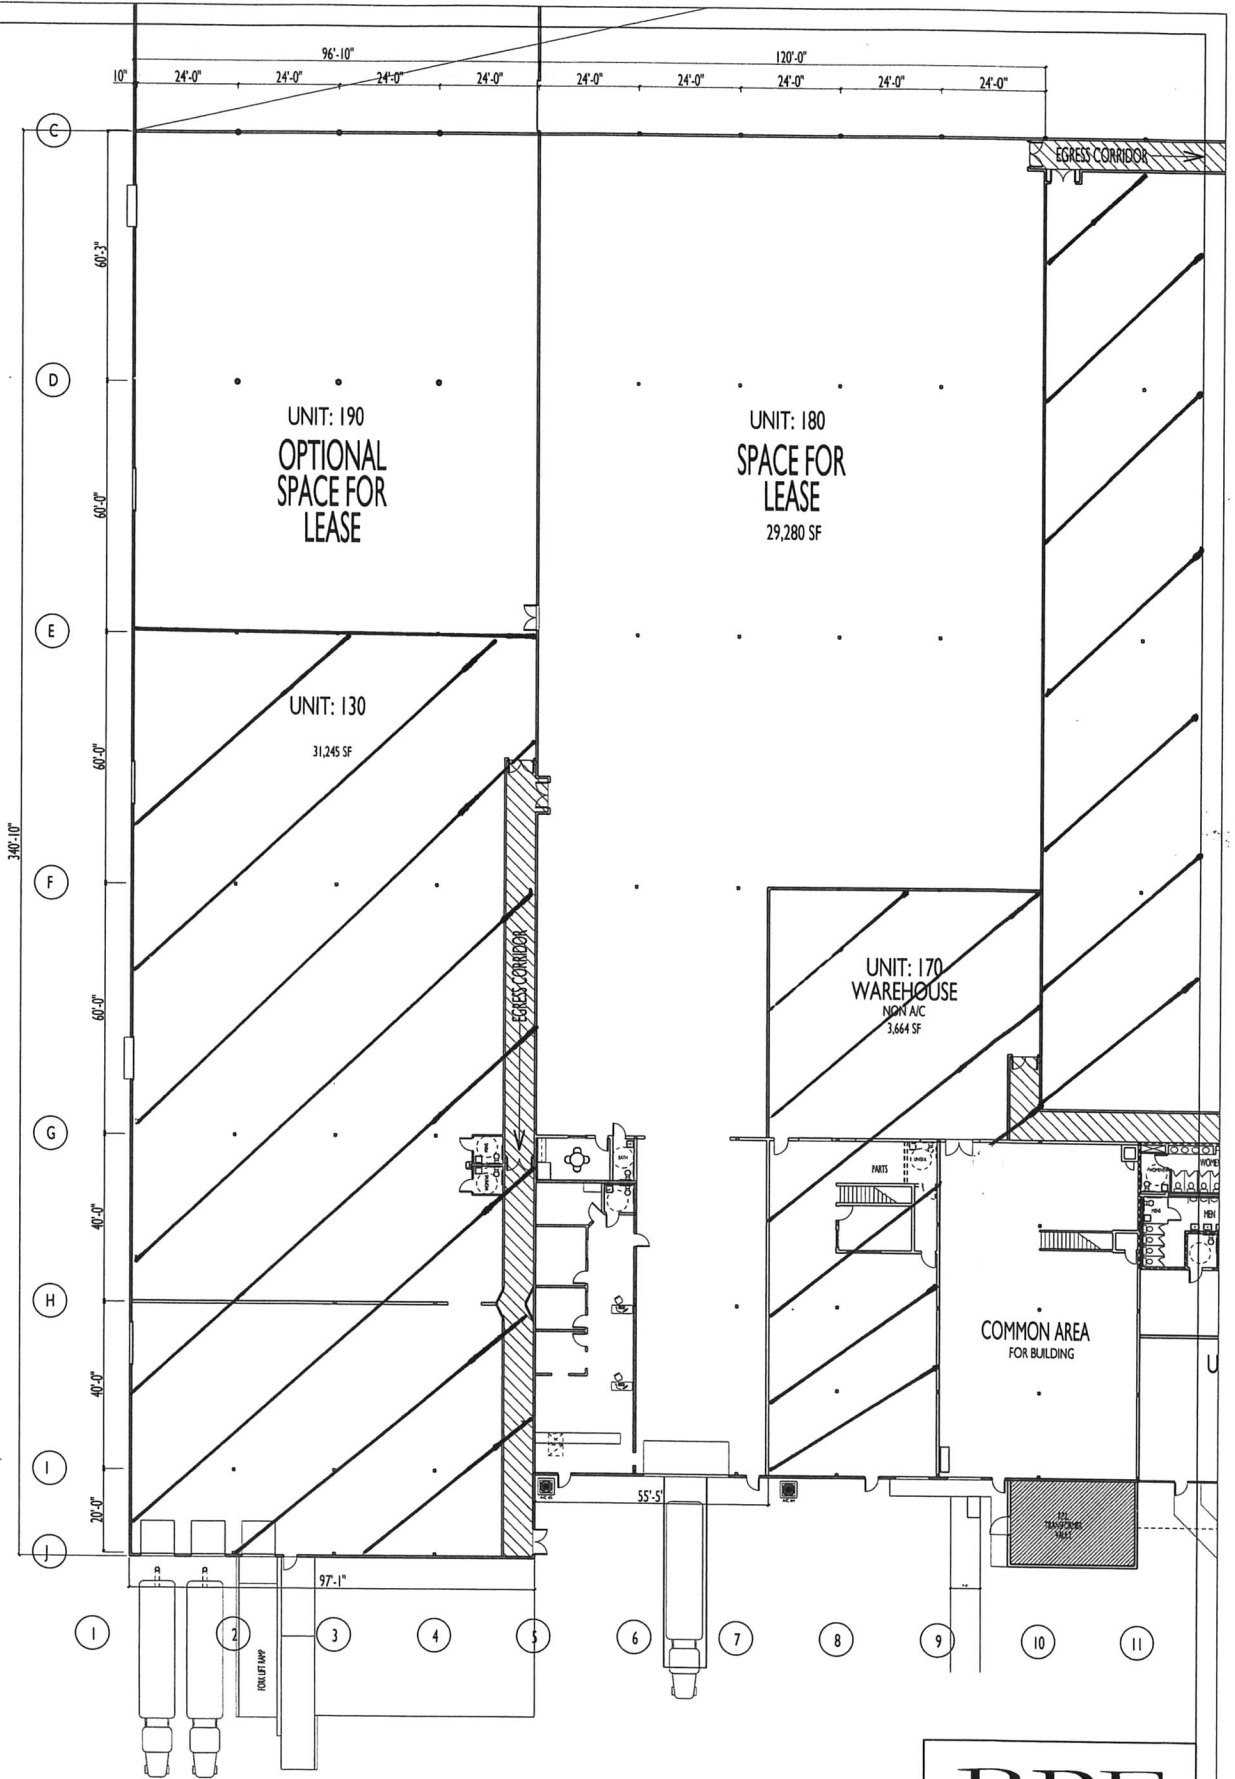

A
A2

FLOOR PLAN EXHIBIT
W/ INFORMATION NOT TO SCALE



BPF
DESIGN INCORPORATED
ARCHITECTURE, DESIGN, & DRAWING SERVICES
AA 26001108
BRIAN P. FREDLEY, ASSOC. AIA, PROJECT MANAGER
DALLAS B. PEACOCK, AIA, ARCHITECT
AR 0009706
207 FAIRVIEW AVENUE, DAYTONA BEACH, FL 32114
PH: (386) 257-0502 FX: (386) 257-1050
E-MAIL: bpfdesign@cllr.com WEBSITE: bpfdesign.net